


59'-0"

1'-7 $\frac{1}{2}$ "

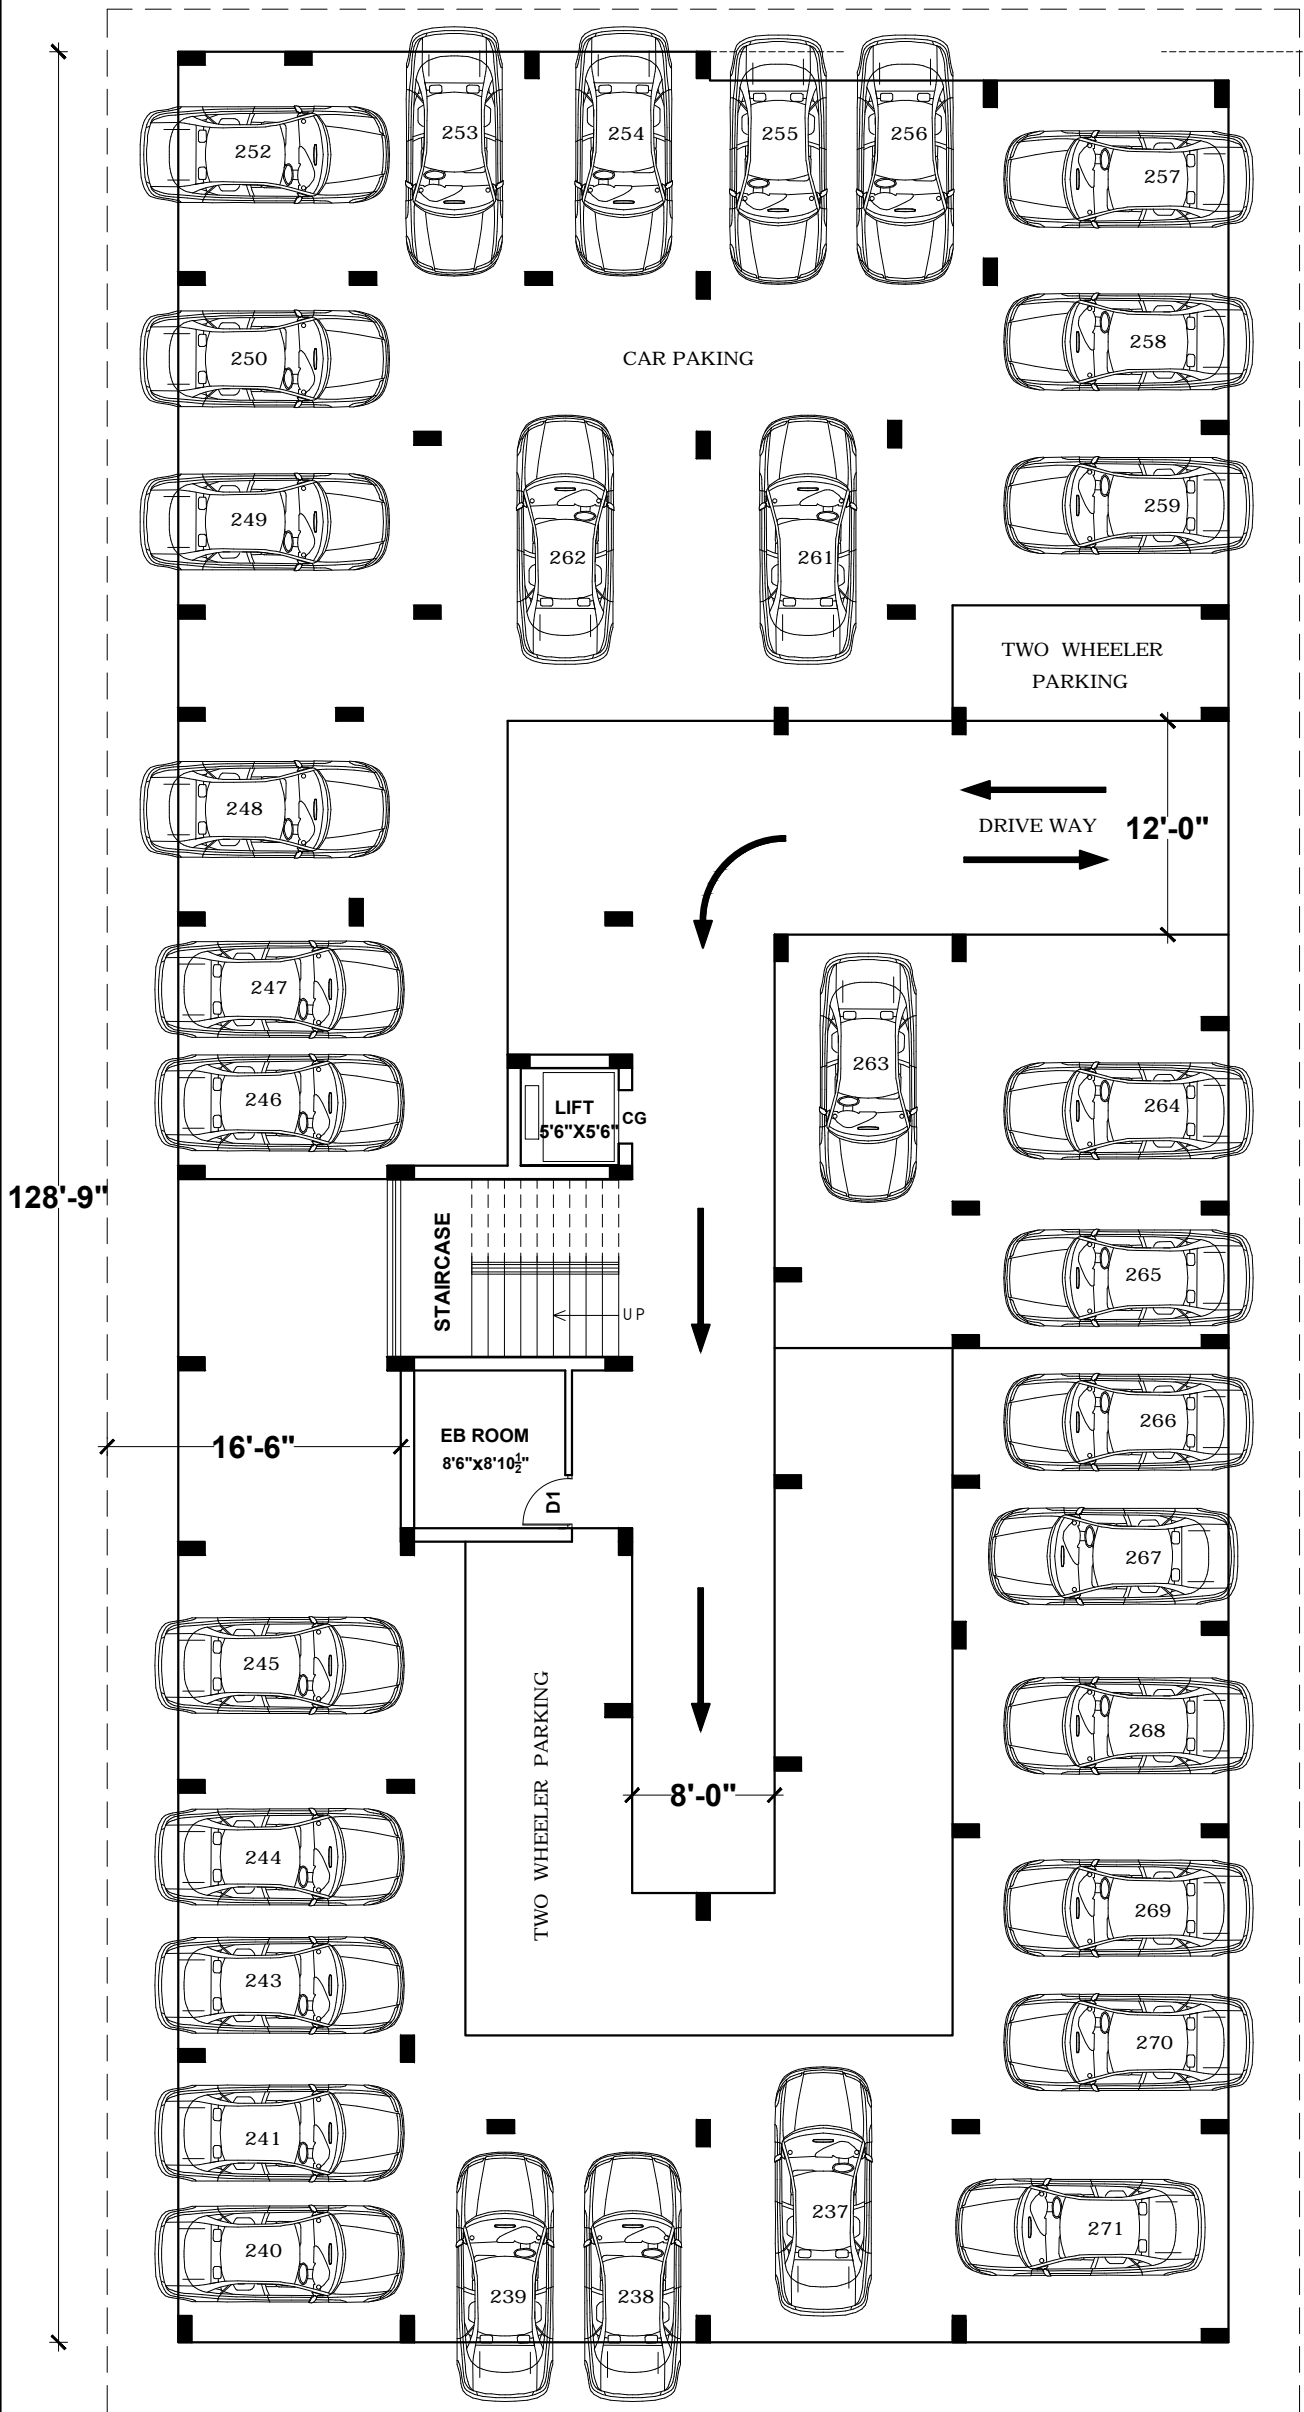

128'-9"

127'-1 $\frac{1}{2}$ "

16'-6"

8'-0"


59'-0"

CLIENT:

PROPOSED APARTMENT
"SRI GANGEYA"
AT SAMAYAPURAM

TITLE:

BLOCK : 2
STILT FLOOR PARKING LAYOUT

DRAWN.BY:	G.BHARATHI	DRG.NO	
SYS REF:	S3/E/G.B/GANGEYA	1R4	
DATE :	05.12.14		
SCALE:	1/8"=1'-0"		

ARCHITECTS:

STUDIO PLUS CONSORTIUM PRIVATE LIMITED
G-9, Benwells Park, Benwells Road,
Cantonment, Trichy-620 001.
Phone : 0431-2416126.
E-mail: velayutham1@yahoo.co.in